


REVISIONS

REV	DESCRIPTION	DRAFTED	APPROVED
-----	-------------	---------	----------

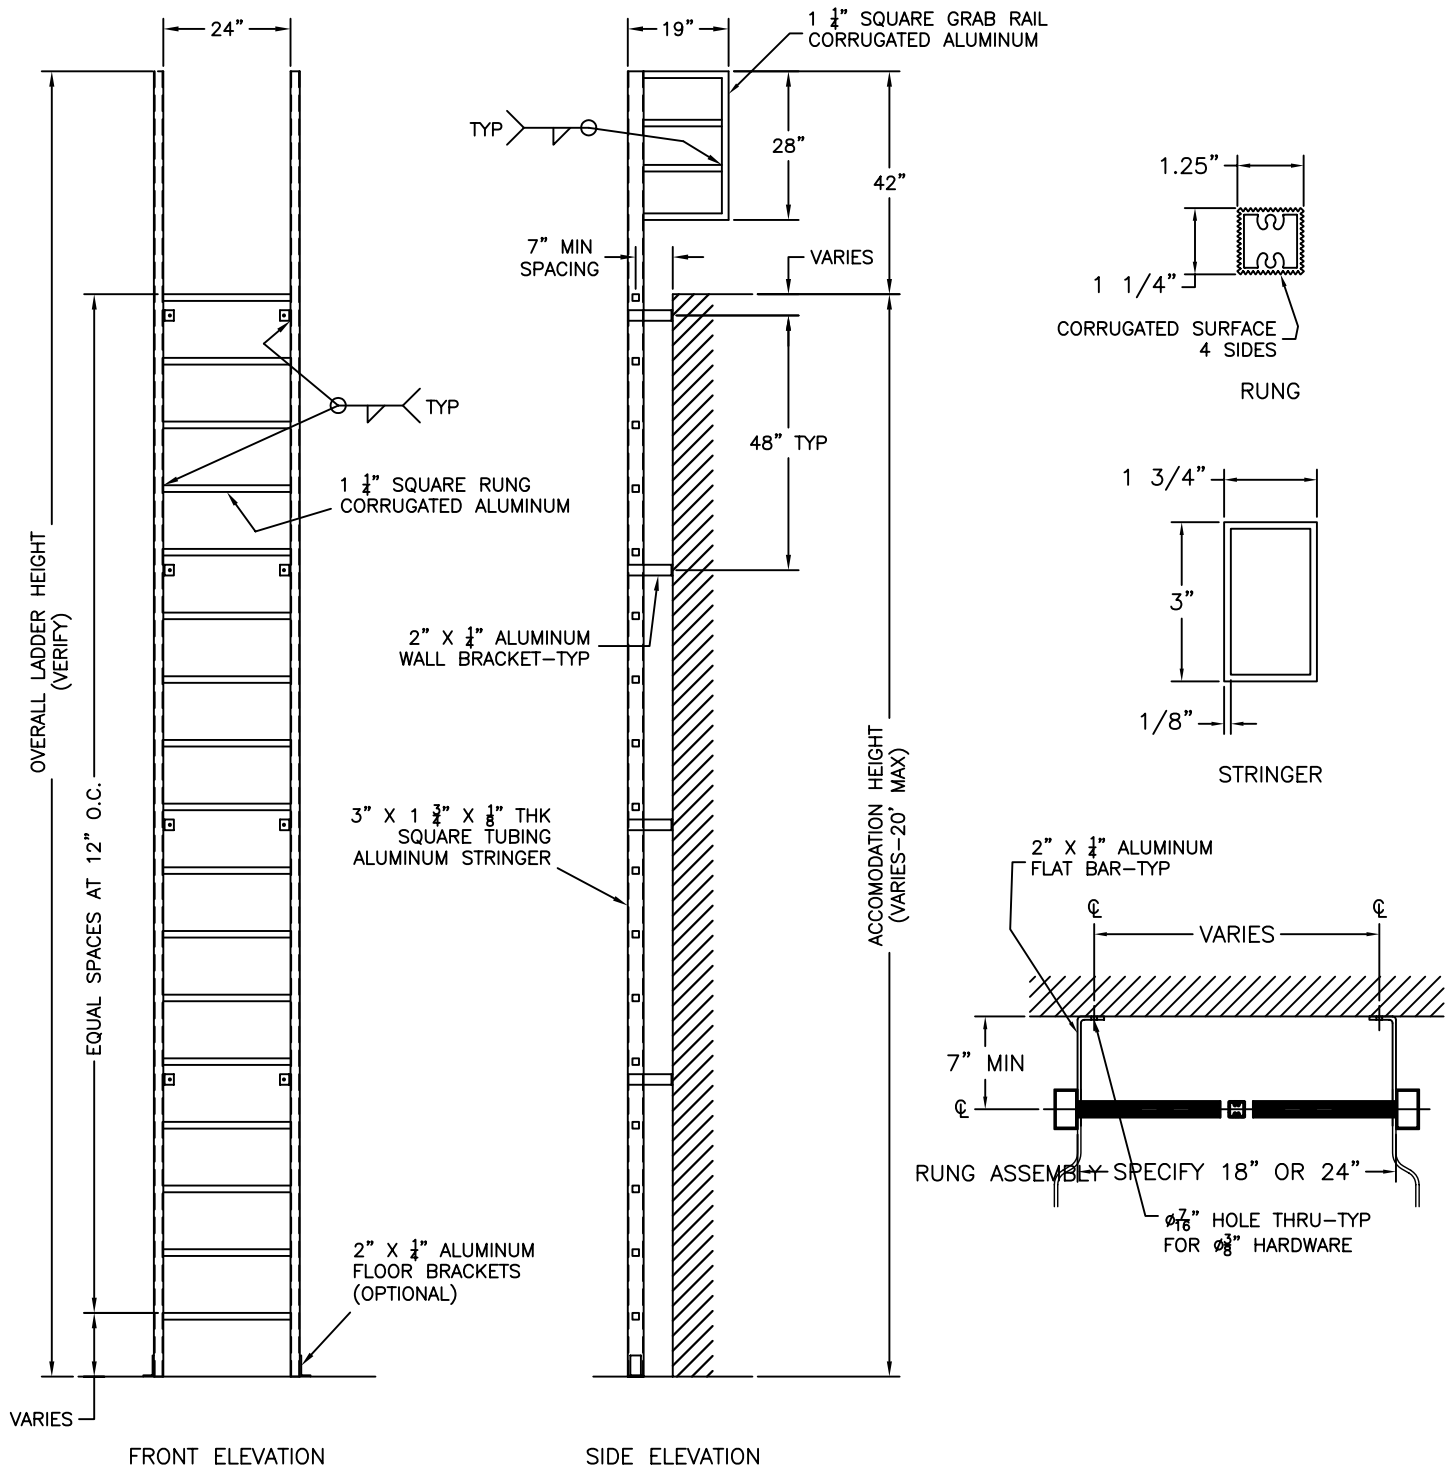

NOTICE - THIS DRAWING AND ALL OF THE INFORMATION THEREON IS THE CONFIDENTIAL PROPERTY OF ACL INDUSTRIES, INC. IT HAS BEEN PROVIDED TO YOU FOR A LIMITED PURPOSE IS NOT TO BE USED, REPRODUCED, OR DISCLOSED TO OTHERS FOR ANY OTHER PURPOSE.

UNLESS OTHERWISE SPECIFIED DIMENSIONS ARE IN INCHES
TOLERANCES ARE
FRACTIONS DECIMALS ANGLES
±1/16 .X ±.03 ±1'
 .XX ±.015
 .XXX ±.010

ACL INDUSTRIES, INC. 52 MAPLE ST. MANCHESTER, NH 03103-5616
TEL: 1-603-668-1276 FAX: 1-603-668-1281

TITLE ACL-201 Roof Access with Handrail Extension and Safety Walk Thru Handrail (optional)

MATERIAL SEE DETAIL

APPROVALS DATE

DRAFTED SOG 01/23/01

CHECKED

APPROVED

SIZE A PART/PROJ. No. DWG. NO. ACL-201 REV.

SCALE NTS QTY REQ'D N/A SHEET