
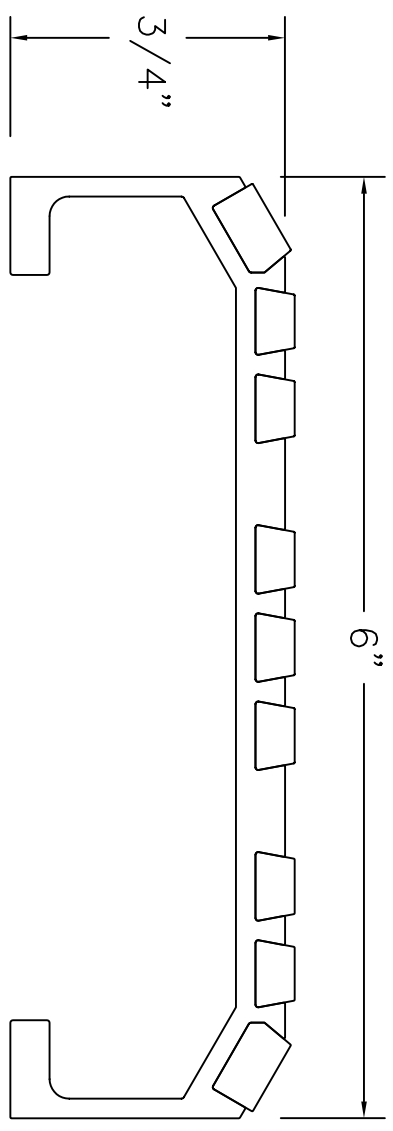


REVISIONS		DESCRIPTION	DRAFTED	APPROVED
ZONE	REV			

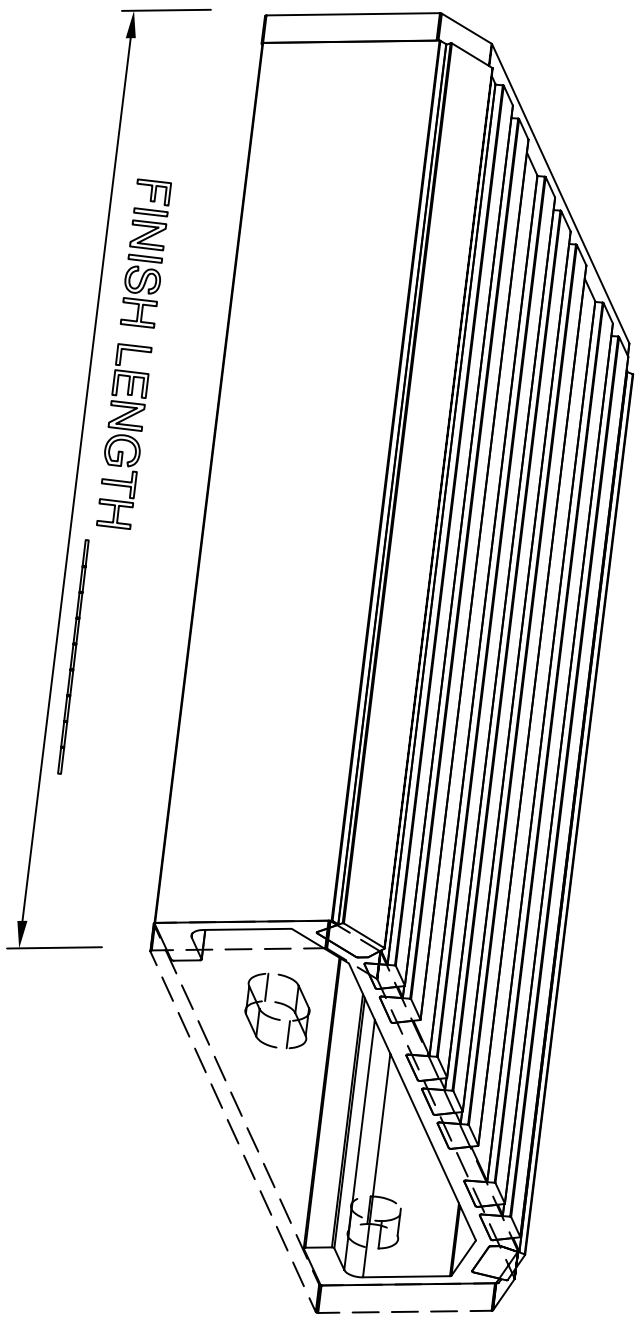

NOTICE - THIS DRAWING AND ALL DIMENSIONS ARE IN INCHES UNLESS OTHERWISE SPECIFIED. 

UNLESS OTHERWISE SPECIFIED DIMENSIONS ARE IN INCHES UNLESS OTHERWISE SPECIFIED.

DATE: 8/1/16

APPROVALS: [Signature]

TITLE: ALUMINUM TREAD

PROJECT NO.: SNAT6, TYPE 1

DATE	8/1/16
APPROVALS	[Signature]
CHECKED	[Signature]
APPROVED	[Signature]
SIZE	C
SCALE	1" = 1'-0"
DWG. NO.	ACL-16914
REV.	1

